


**PROPOSED MODIFICATION AREA**

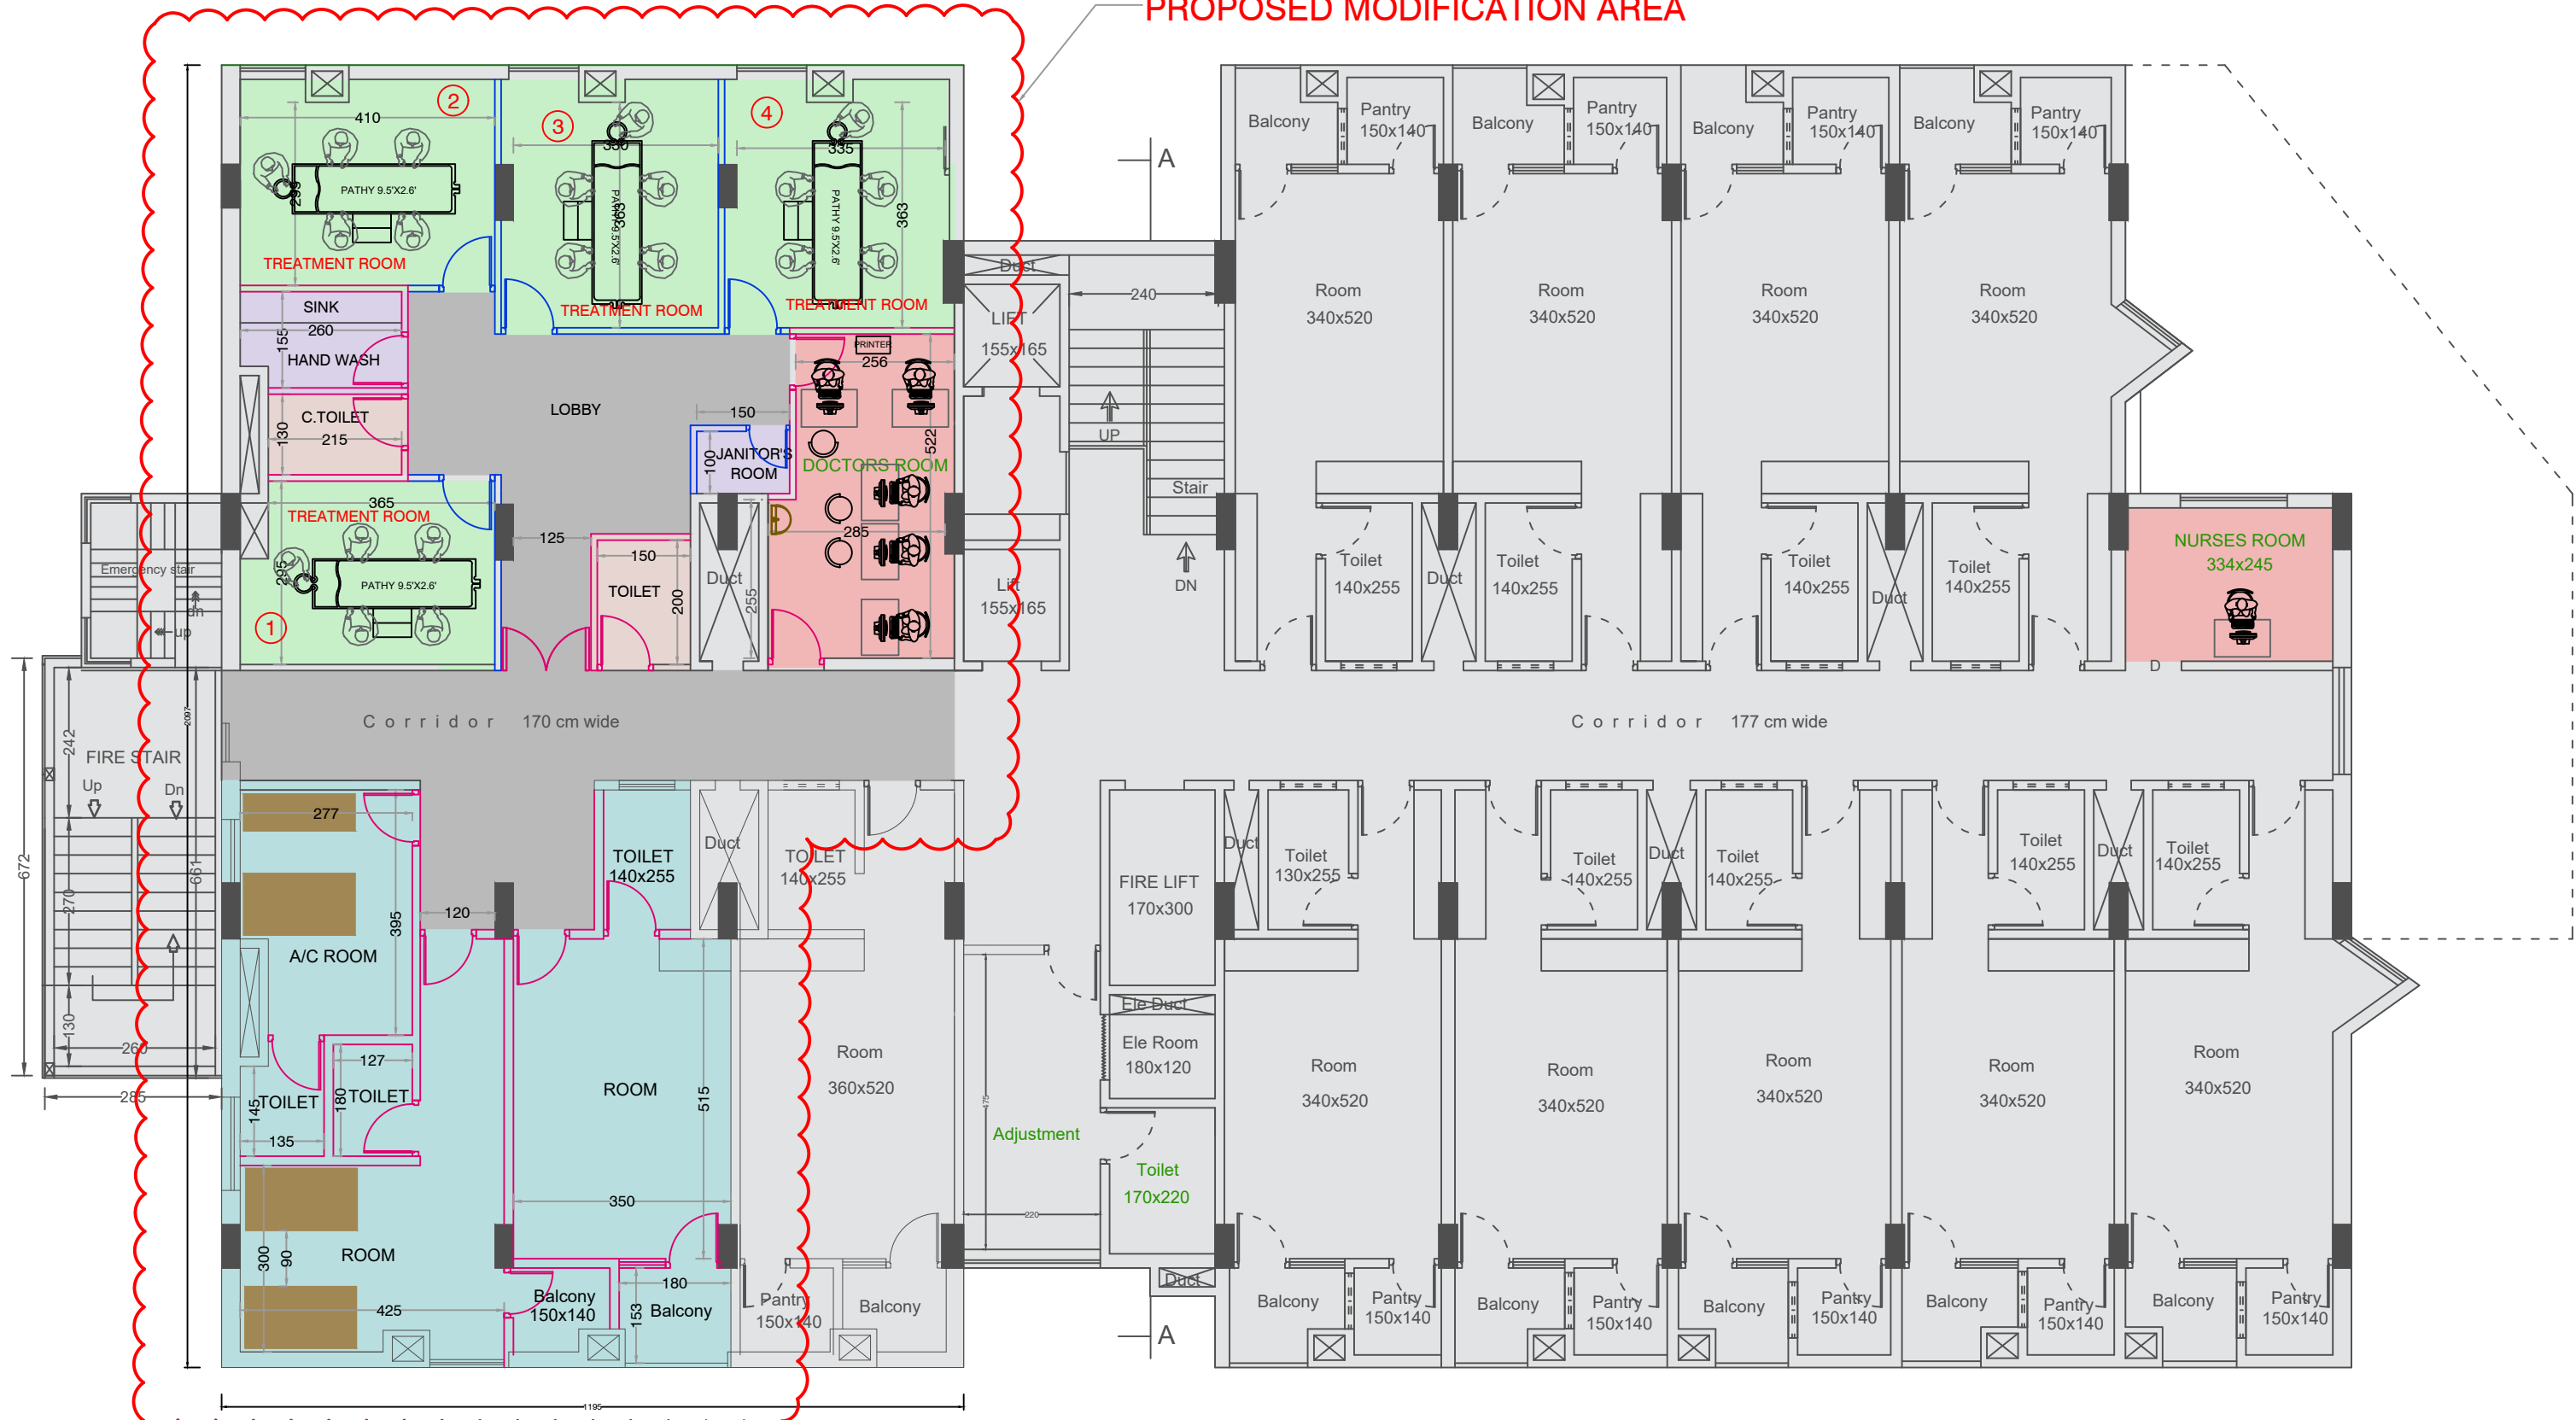


**CENTENARY BLOCK 2nd, 5th FLOOR PLAN ( PROPOSED )**

**MODIFICATION DETAILS of 1st to 6th FLOOR**

- TREATMENT ROOM+C.TOILET = (5x6 floor)-2 = **28 Nos** (Existing 24 Nos)
- PATIENT ROOM = (13x6 floor)-1 = **77 Nos** (Existing 75 Nos)
- DOCTOR ROOM (2nd & 5th) = 2 Nos + 4 Additional room at east side
- NURSE ROOM (2nd & 5th) = 2 Nos.
- WASH
- WARD BOY / ADJUSTMENT
- ADDITIONAL STORE ROOM IN 4 FLOOR

	PROPOSED AAC PARTITION
	PROPOSED PVC DOUBLE SIDE PANELLED PARTITION
	EXISTING

 ESTD : 1902	VAIDYARATNAM P. S. VARIER'S <b>ARYA VAIDYA SALA</b> KOTTAKKAL - 676 503, MALAPPURAM Dt., KERALA
	NAME OF WORK :- <b>MODIFICATION OF CENTENARY BLOCK AT AH &amp; RC, KOTTAKKAL</b>
2nd, 5th FLOOR PLAN (PROPOSED)	
REF. DRG. NO. -----	DATE : 25 - 09 - 2023
	SCALE 1: 100