



GI coated Traford sheet roofing (0.4 mm thick) after removing the existing tile profile sheet and providing additional purlins

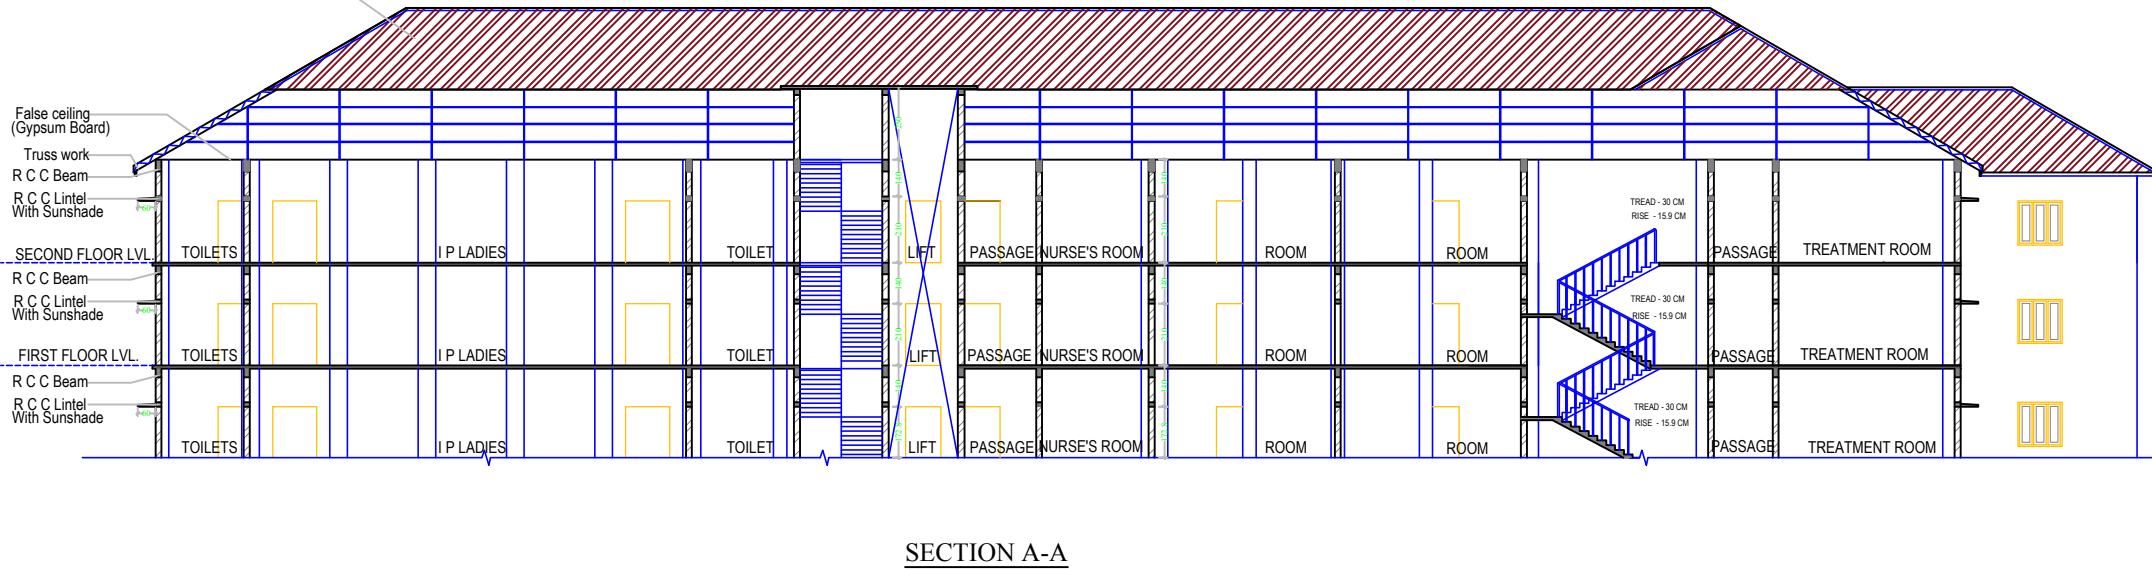

PROJECT : -  
RE ROOFING WITH GI COATED SHEET 0.4 MM THICK OF MADHAVA WARRIER MEMORIAL  
BLOCK AT CHARITABLE HOSPITAL

 ESTD : 1902	VAIDYARATNAM P. S. VARIER'S <b>ARYA VAIDYA SALA KOTTAKKAL</b> KOTTAKKAL - 676 503, MALAPPURAM Dt., KERALA		
	PLANT/LOCATION/PROJECT	<b>CHARITABLE HOSPITAL AT KOTTAKKAL</b>	
	TITLE	<b>RE - ROOFING OF MMHB .</b>	
	REF. DRG. NO.	-----	DRG. NO.
SCALE : -----		TRD : --- DRN : suresh CHD : APPD : REV. NO. :	24.3.23
REF. DRG. NO. : -----			<b>AVS CH</b>