


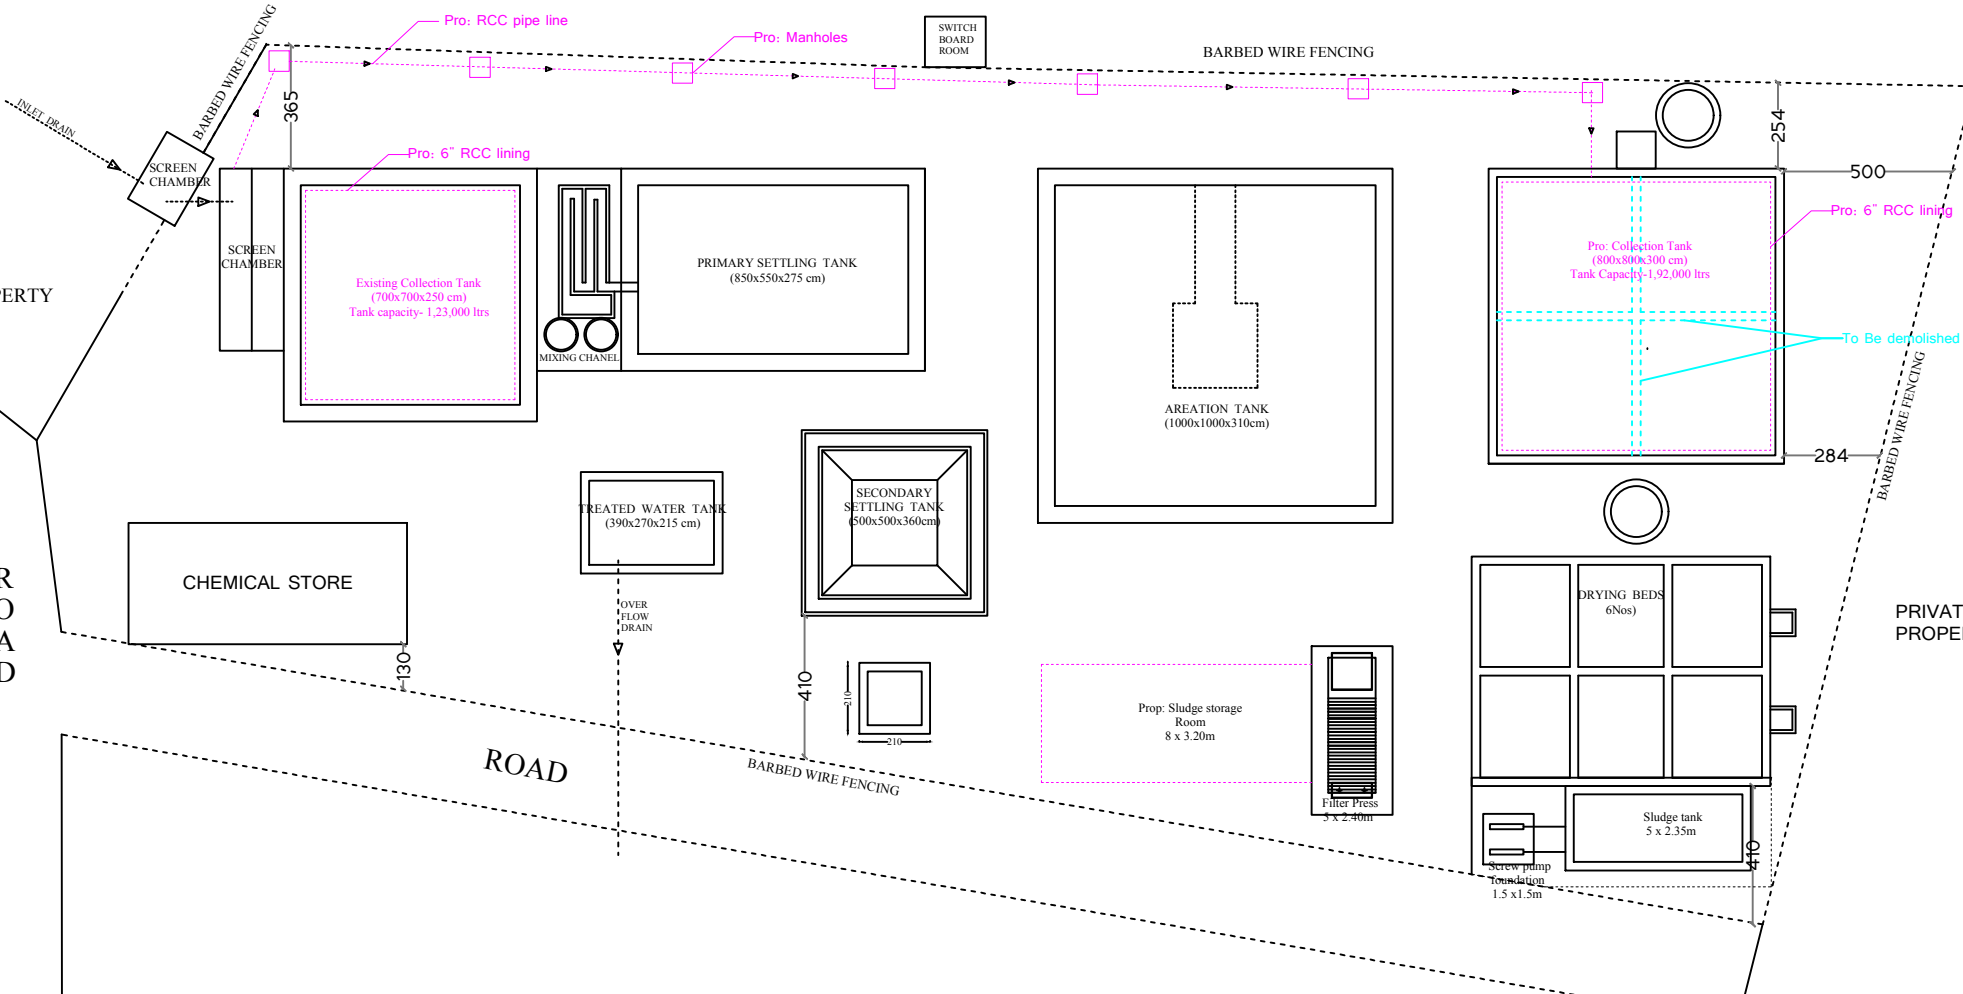

AVS PROPERTY



AVS PROPERTY

ROAD

ROAD

PRIVATE PROPERTY

AVS PROPERTY

ESTD : 1902

VAIDYARATNAM P. S. VARIER'S
ARYA VAIDYA SALA KOTTAKKAL
 KOTTAKKAL - 676 503, MALAPPURAM Dt., KERALA

PLANT / LOCATION / PROJECT		TRD	---	
FACTORY KOTTAKKAL		DRN	RATHEESH	06.08.2021
TITLE		CHD		
REVAMPING OF EXISTING COLLECTION TANK CONVERTING OLD DRYING BED TO ADDL. COLLECTION TANK & SLUDGE SHED AT FACTORY ETP - LAYOUT		APPD		
SCALE		REV. NO.	0	
REF. DRG. NO.	----	DRG. NO.		